
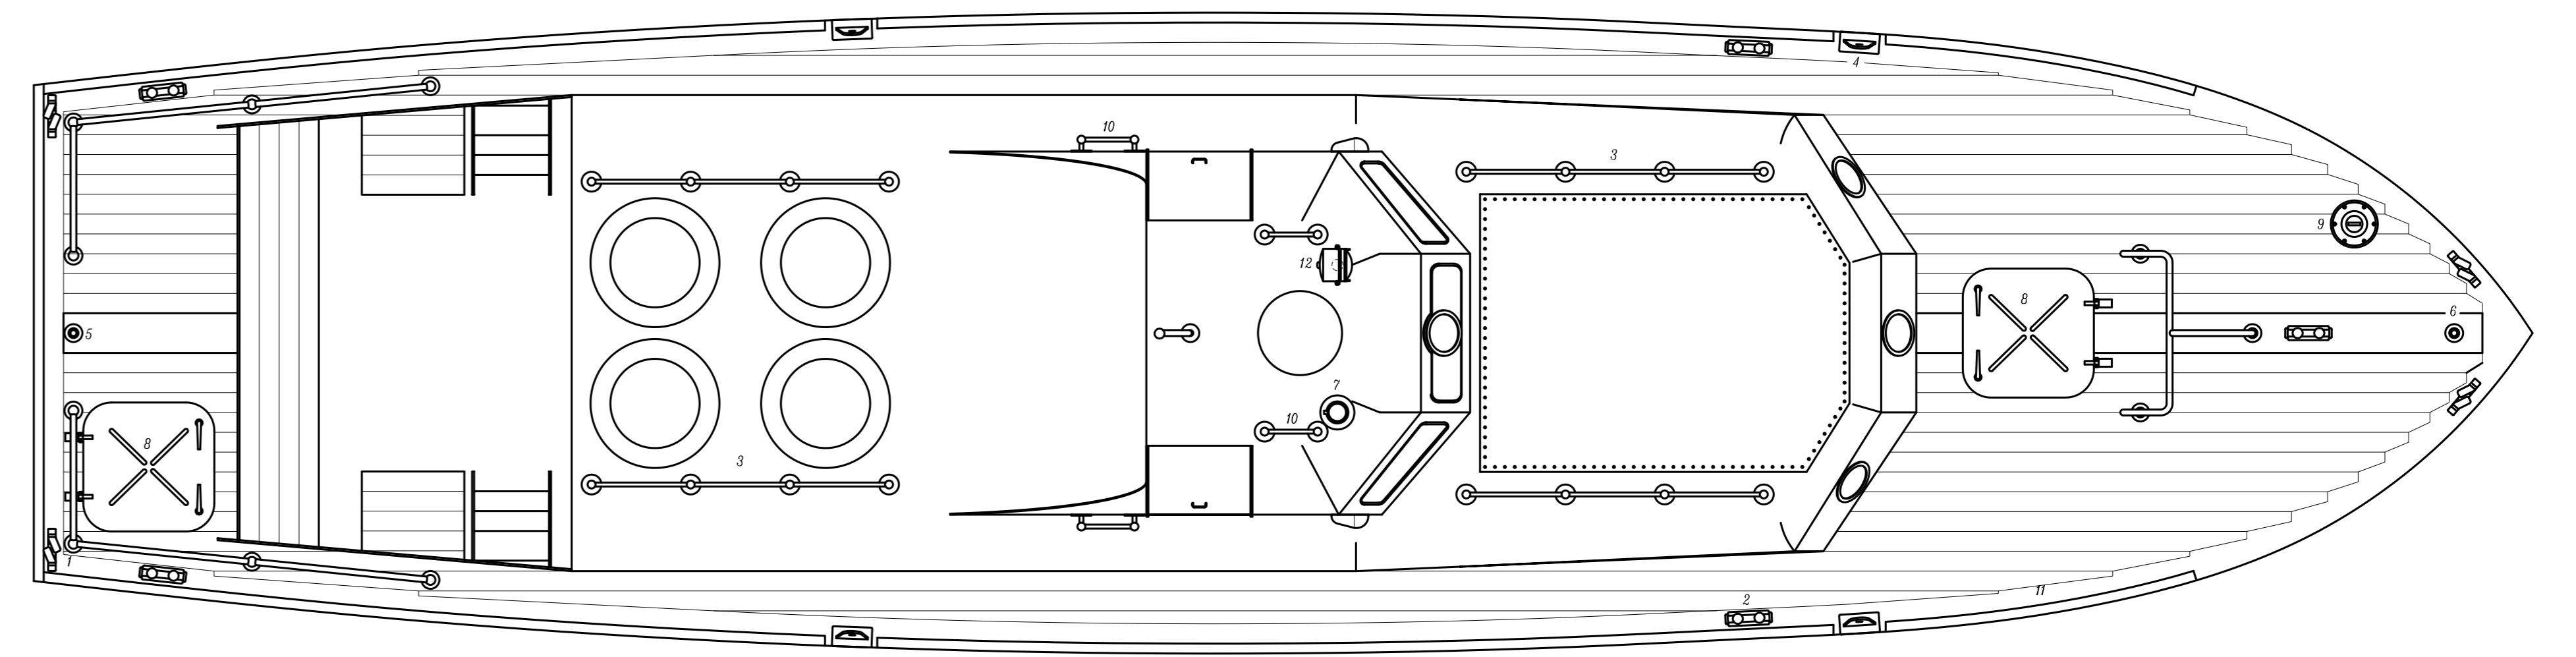
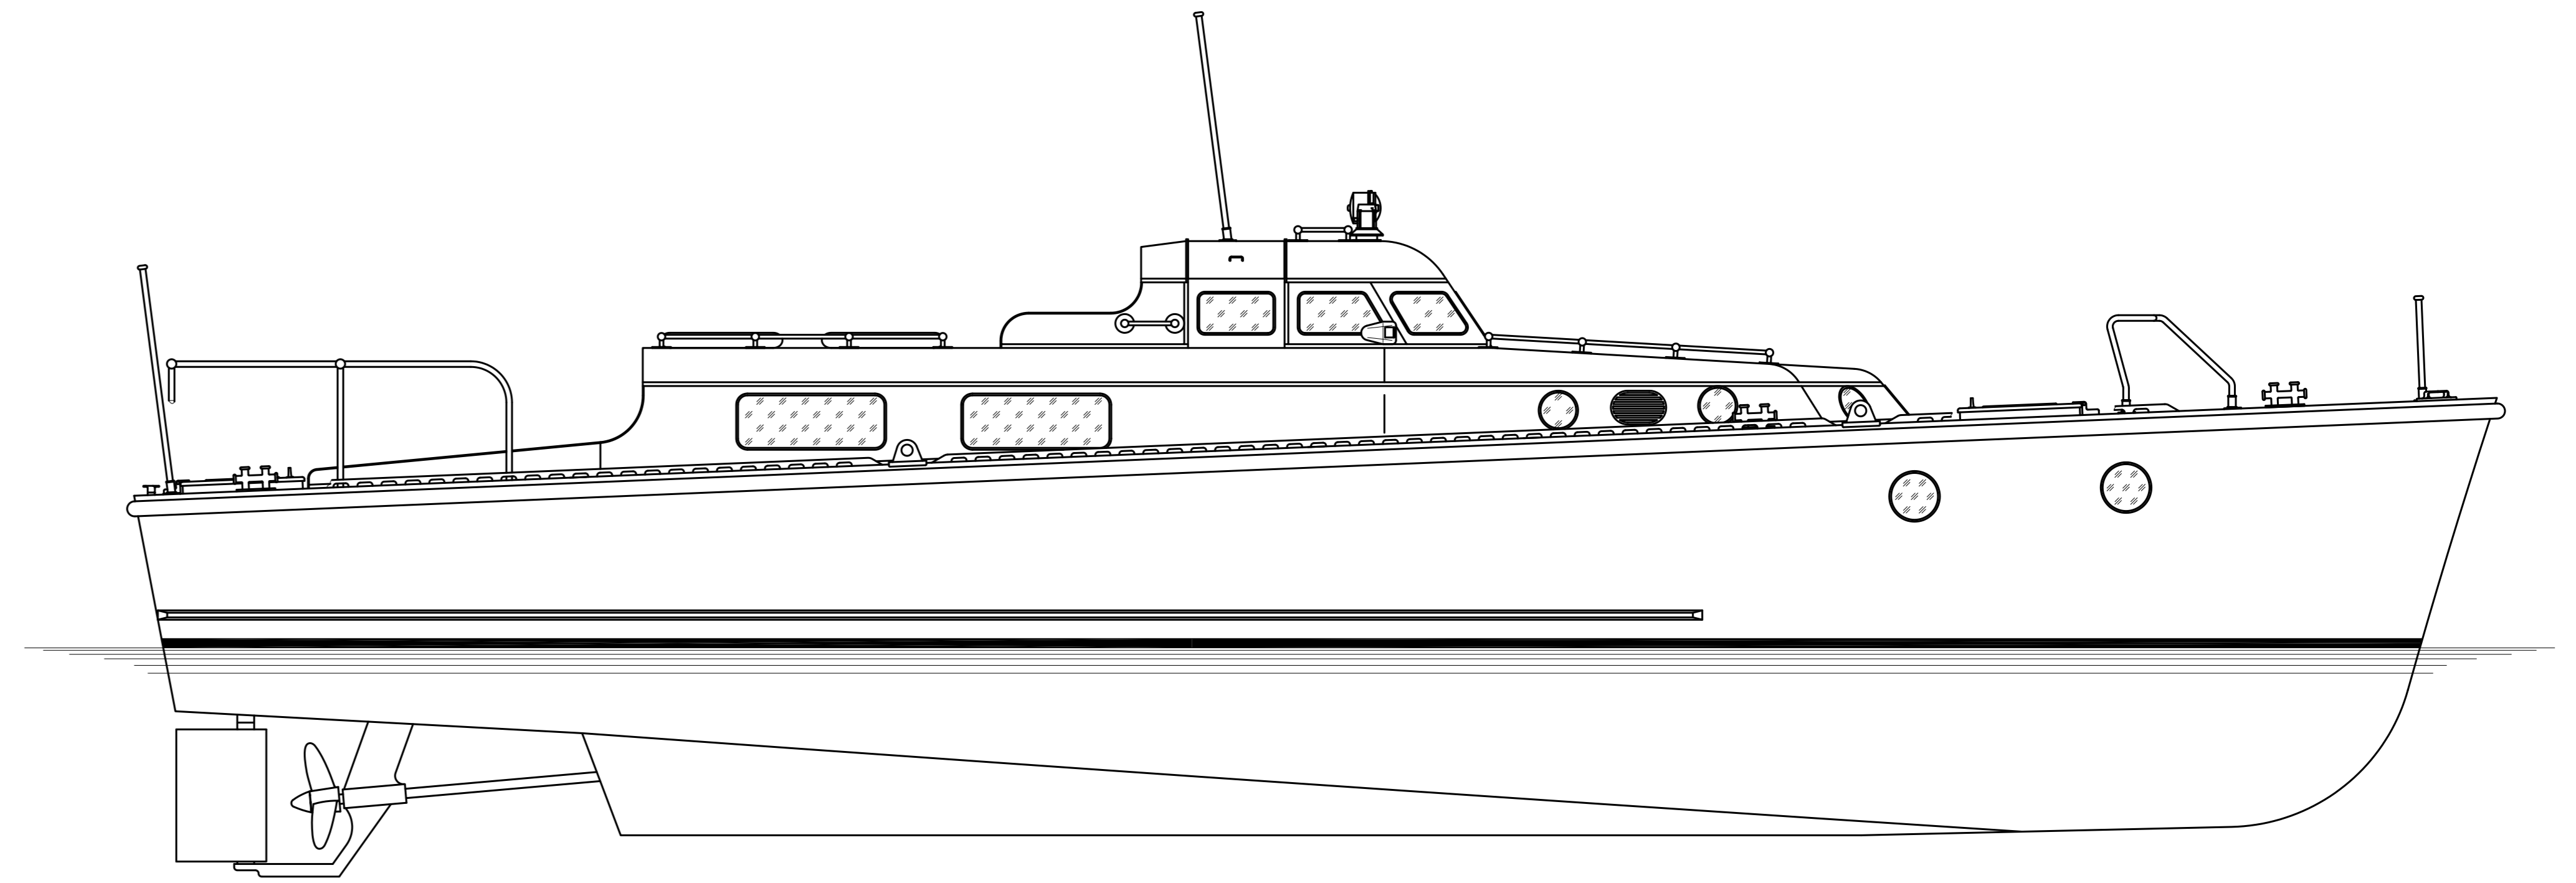
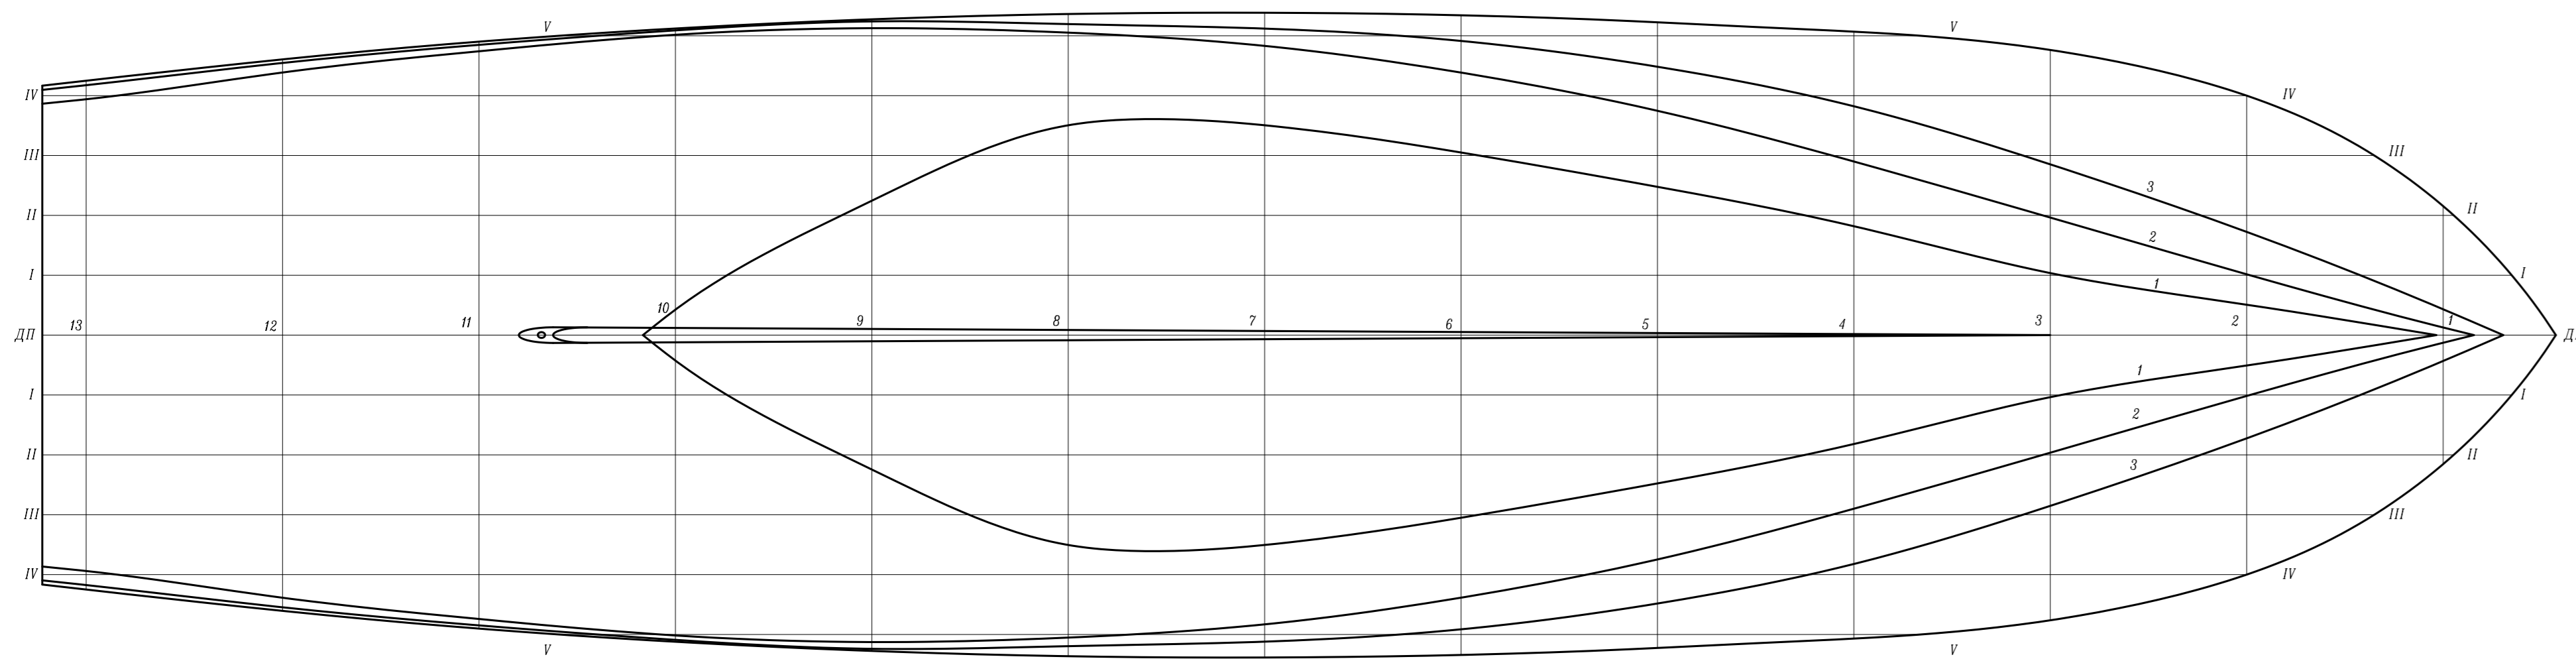


Катер проекта 371  
M1:50

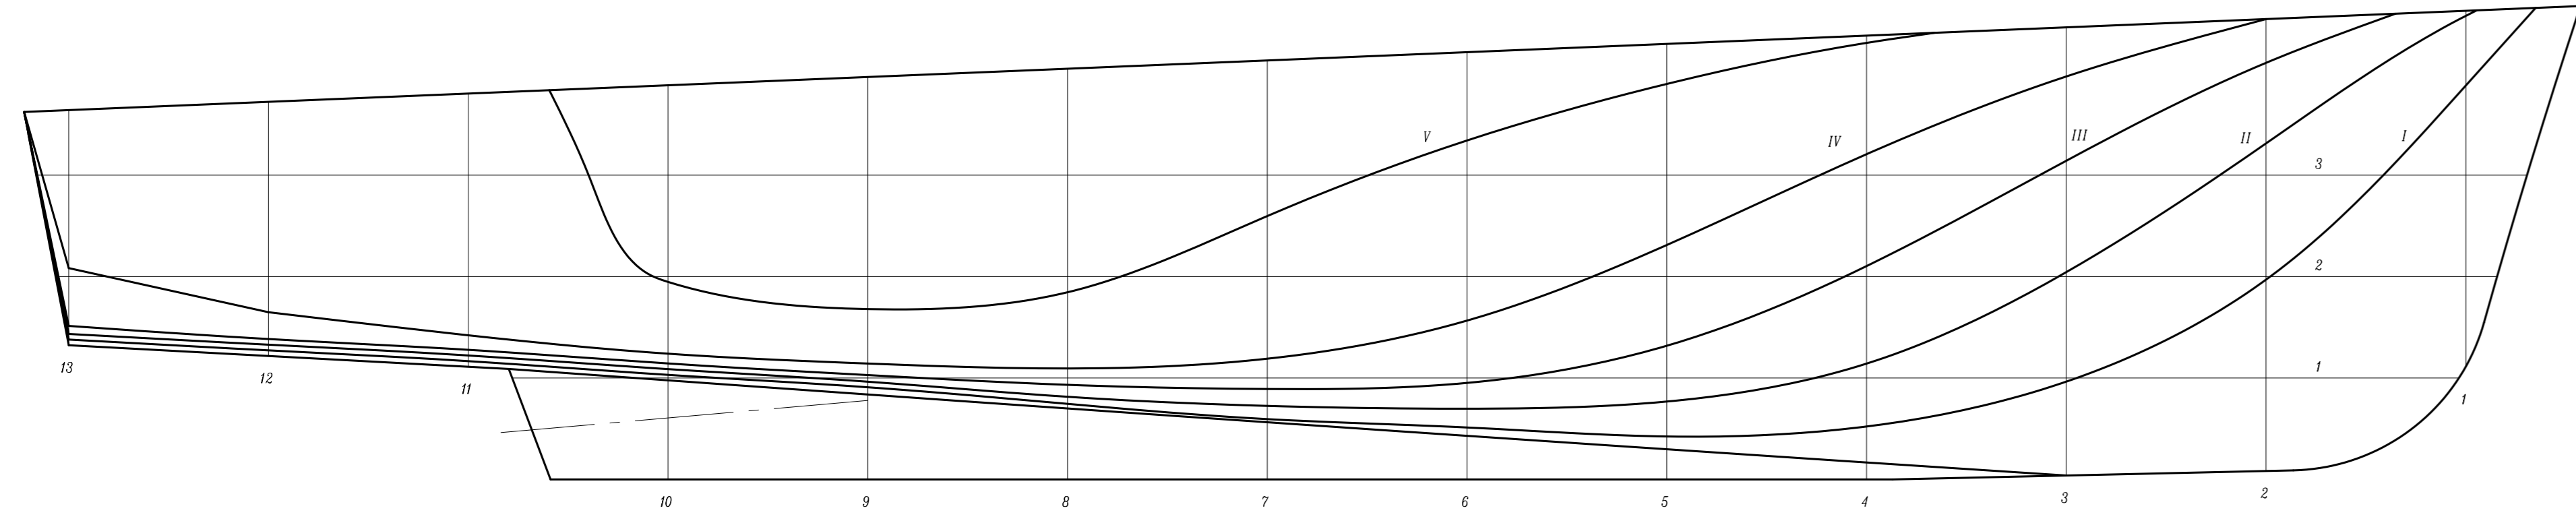

0 1 2 3 M1:50

0 1 2 3 M1:25

M1:25

